



4

3


2

1



REVISIONS - BALLOONS DENOTE CHANGES			
REV.	DESCRIPTION	DATE	APPROVED
A		8/8/2017	ZAG

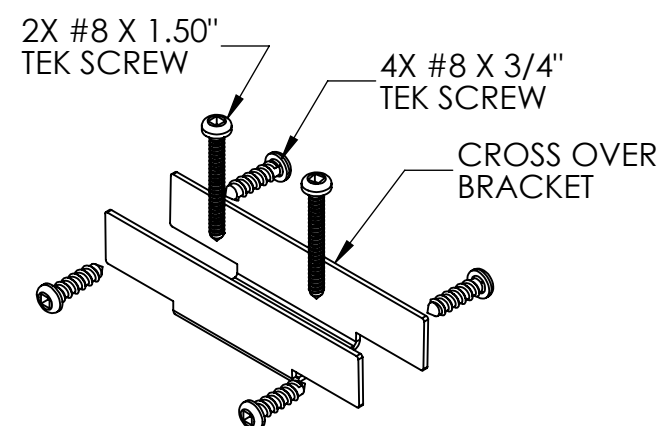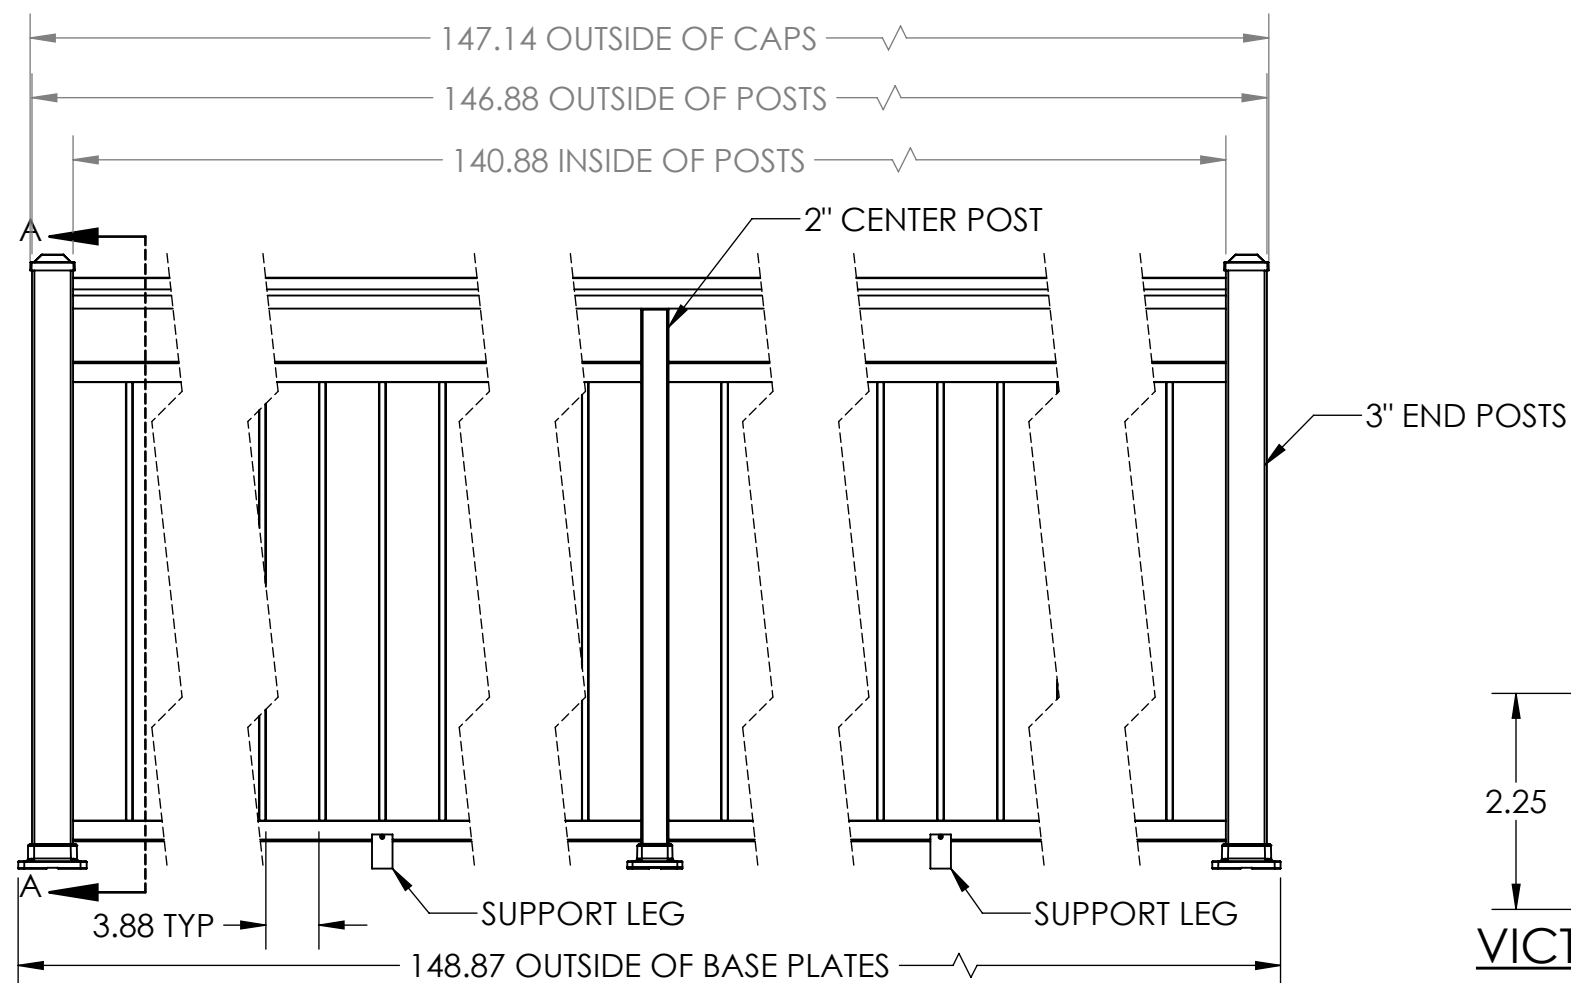

1X 2" POST CROSS
OVER BRACKET
(MOUNTS TO TOP
OF CENTER POST)

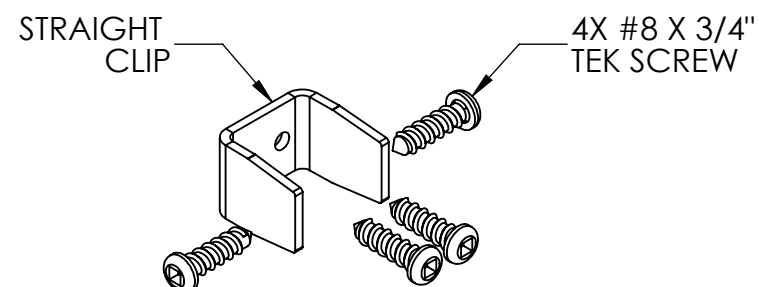

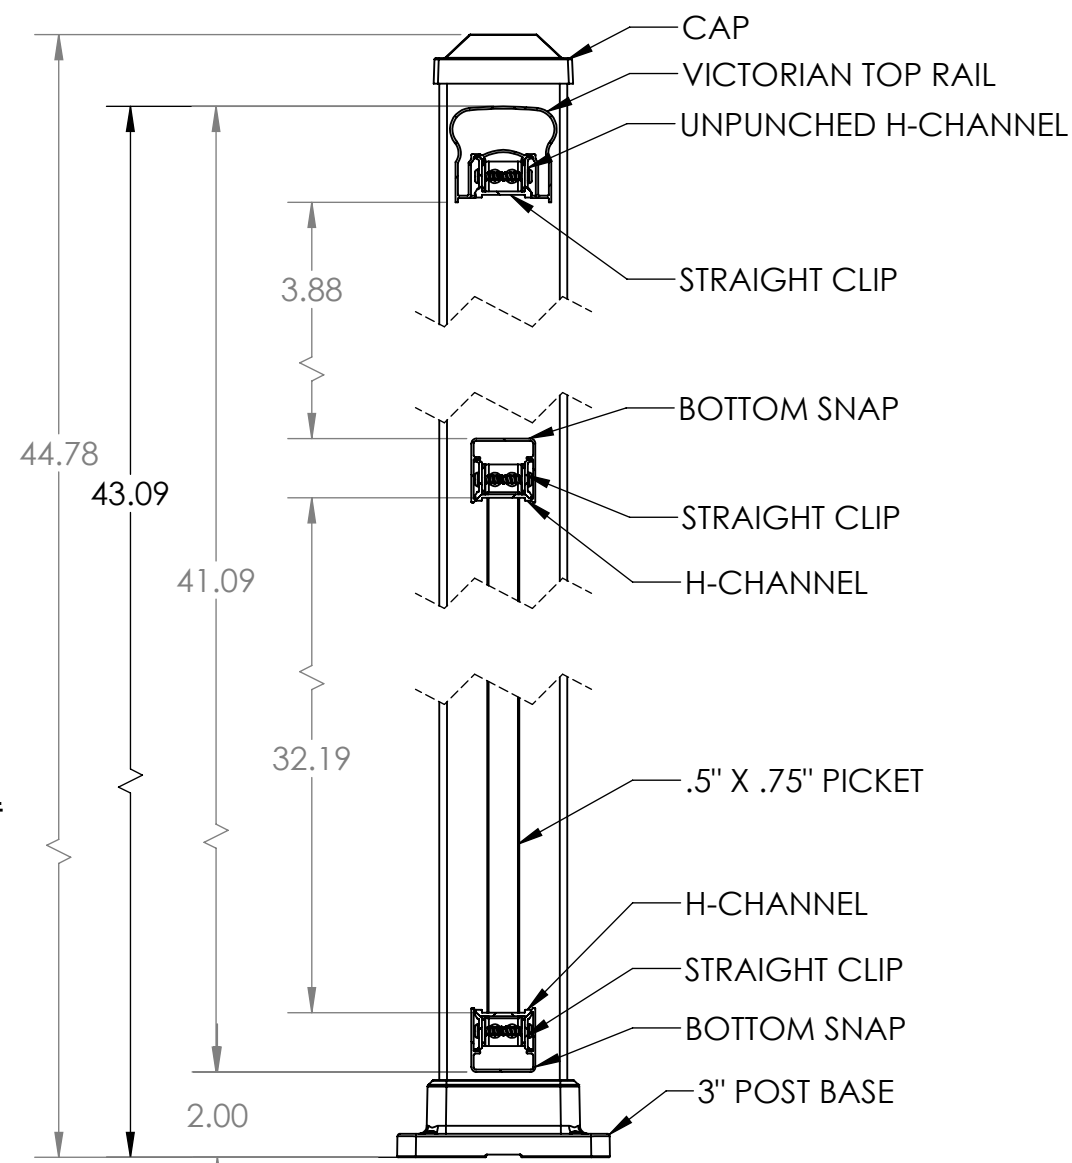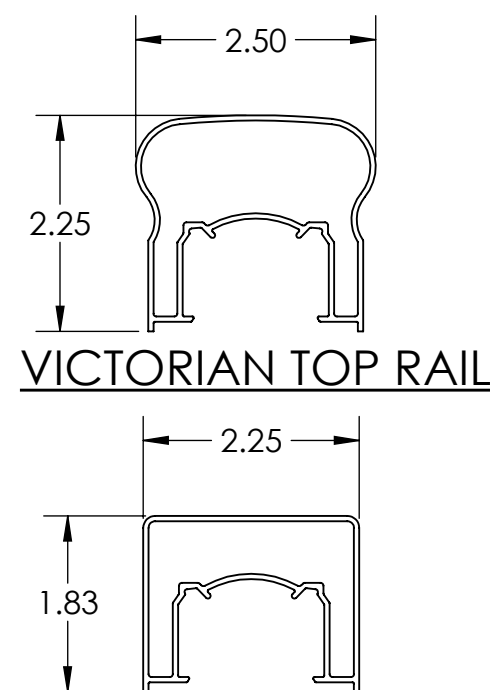

10X CLIP DETAIL



SECTION A-A

- NOTES:
1. ALL RAIL MUST BE ASSEMBLED AND FASTENED IN ACCORDANCE WITH ULTRALOX'S INSTALLATION INSTRUCTIONS.
2. AVAILABLE COLORS ARE BLACK - WHITE - BRONZE.

UNLESS OTHERWISE SPECIFIED:		NAME	DATE	<div></div>		
DIMENSIONS ARE IN INCHES TOLERANCES: SURFACE FINISH: 125 RMS ANGULAR: ±.5 DEG LINEAR: .X ±.02 .XX ±.010 .XXX ±.005		DRAWN	ZAG	8/8/17	TITLE: COMBINATION 42" TOP RAIL PICKET INFILL WITH OPEN MID RAIL 3" END POSTS - 2" INTERMEDIATE POSTS BASE MOUNT - 6' SPANS 2" BOTTOM GAP	
		CHECKED				
		ENG APPR.				
		MFG APPR.				
THIRD ANGLE PROJECTION: 	INTERPRET GEOMETRIC TOLERANCING PER: ASME Y14.5-2009					
MATERIAL	PROPRIETARY AND CONFIDENTIAL			SIZE	DWG. NO.	REV
FINISH	THE INFORMATION CONTAINED IN THIS DRAWING IS THE SOLE PROPERTY OF UltraLox. ANY REPRODUCTION IN PART OR AS A WHOLE WITHOUT THE WRITTEN PERMISSION OF UltraLox.			B		A
DO NOT SCALE DRAWING				WEIGHT:		SHEET 1 OF 1