

4

3





2

1


REVISIONS - BALLOONS DENOTE CHANGES			
REV.	DESCRIPTION	DATE	APPROVED
A		4/27/2020	ZAG

B

B

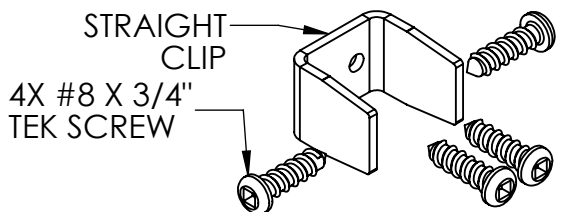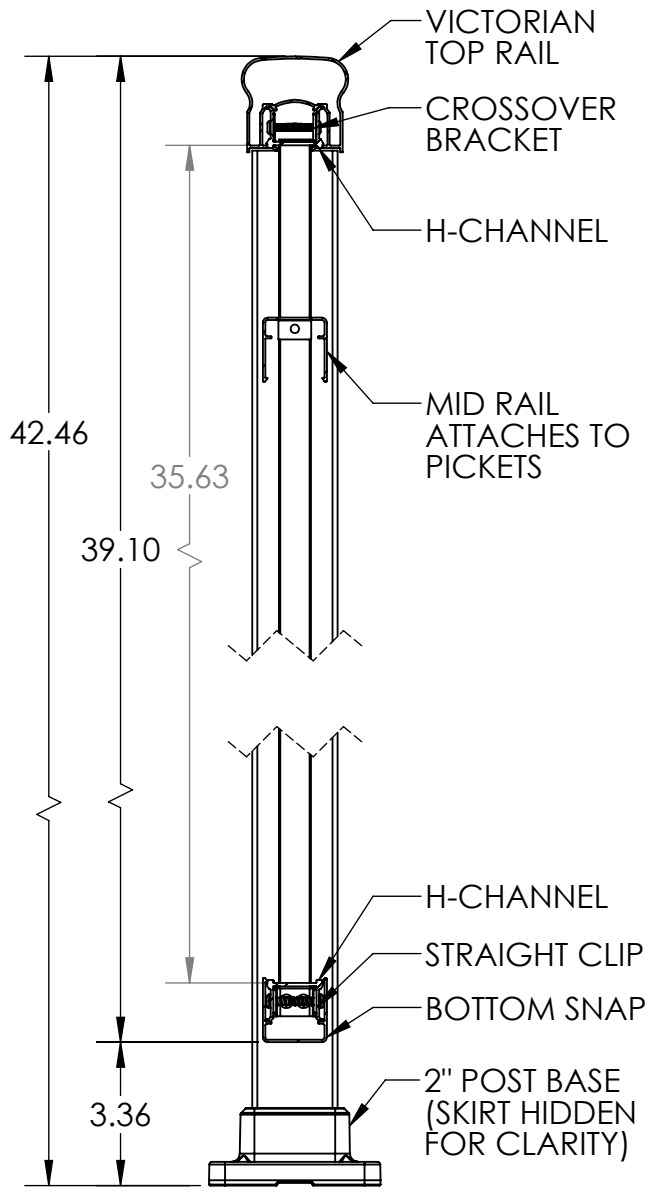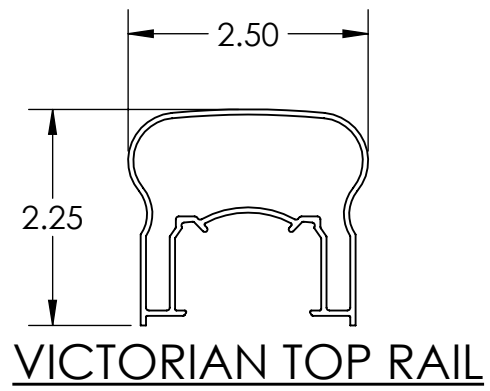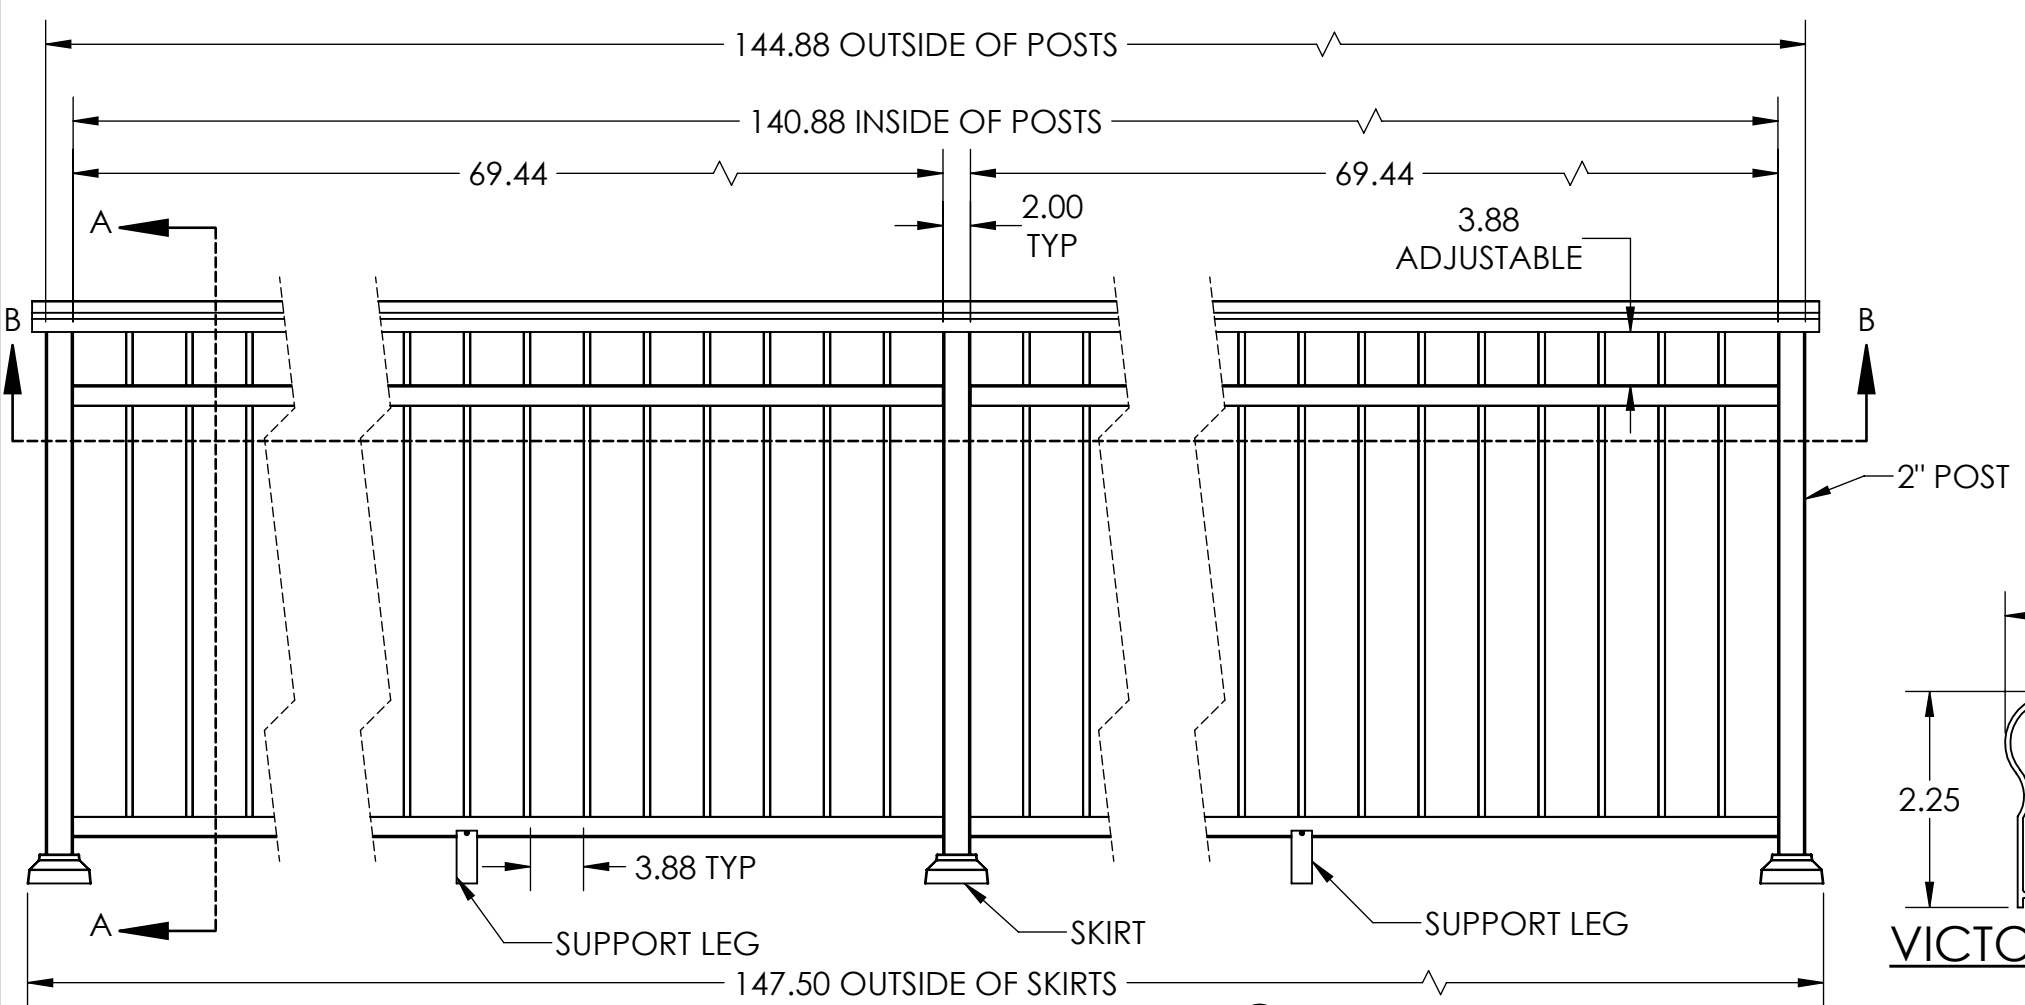

4X CLIP DETAIL

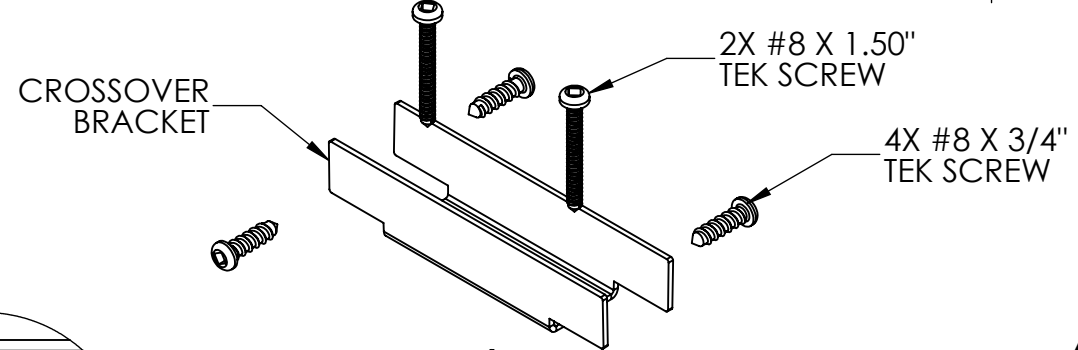



3X 2" CROSSOVER BRACKET (MOUNTS ON TOP OF POSTS)

ALTA TOP RAIL IS AN ALTERNATIVE OPTION WITH A 42.04" OVERALL HEIGHT



SECTION A-A

A

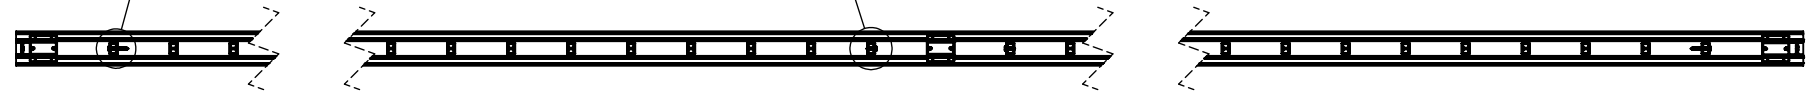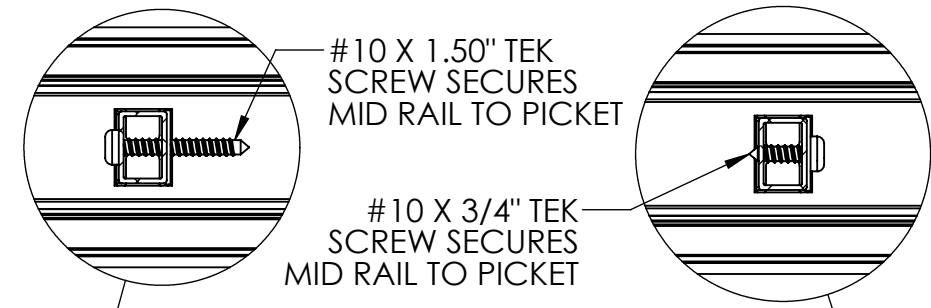A



NOTES:
1. ALL RAIL MUST BE ASSEMBLED AND FASTENED IN ACCORDANCE WITH ULTRALOX'S INSTALLATION INSTRUCTIONS.
2. AVAILABLE COLORS ARE BLACK - WHITE - BRONZE.

UNLESS OTHERWISE SPECIFIED:		NAME	DATE		
DIMENSIONS ARE IN INCHES TOLERANCES: SURFACE FINISH: 125 RMS ANGULAR: ±.5 DEG LINEAR: .X ±.02 .XX ±.010 .XXX ±.005		DRAWN	DRC	4/27/20	TITLE: CONTINUOUS 42" TOP RAIL PICKET WITH MID RAIL 2" POSTS - BASE MOUNT 6' SECTIONS
		CHECKED			
		ENG APPR.			
		MFG APPR.			
THIRD ANGLE PROJECTION: 		INTERPRET GEOMETRIC TOLERANCING PER: ASME Y14.5-2009			SIZE B
MATERIAL		PROPRIETARY AND CONFIDENTIAL THE INFORMATION CONTAINED IN THIS DRAWING IS THE SOLE PROPERTY OF UltraLox. ANY REPRODUCTION IN PART OR AS A WHOLE WITHOUT THE WRITTEN PERMISSION OF UltraLox.			
FINISH					
DO NOT SCALE DRAWING					
		DWG. NO.			REV A
		WEIGHT:			SHEET 1 OF 1

4

3

2

1