





4

3


2

1

REVISIONS - BALLOONS DENOTE CHANGES			
REV.	DESCRIPTION	DATE	APPROVED
A		4/27/2020	ZAG

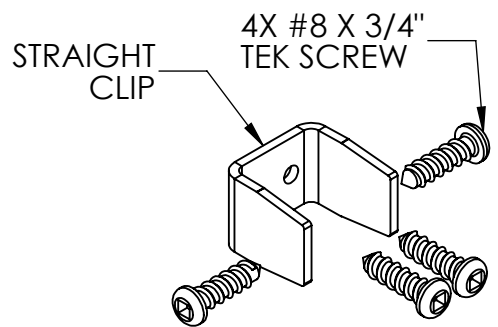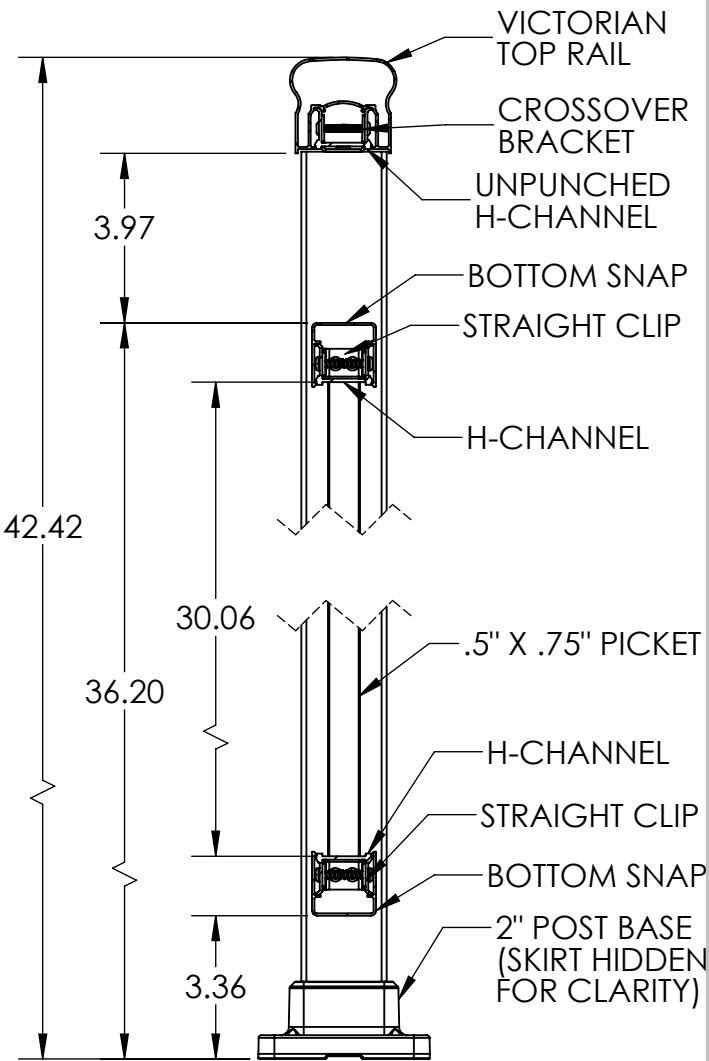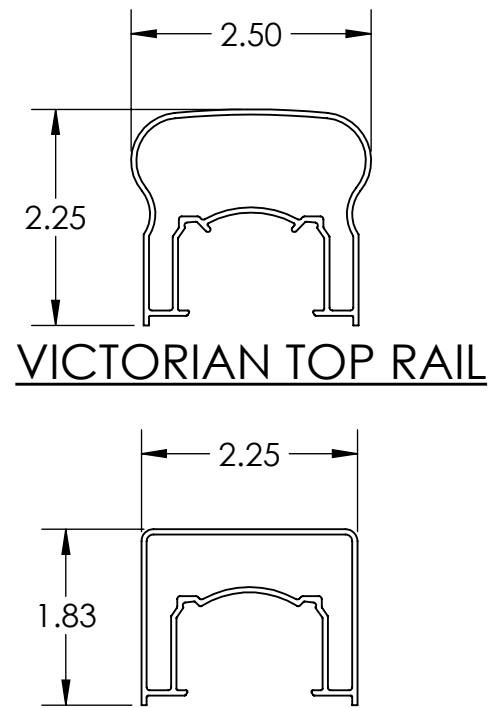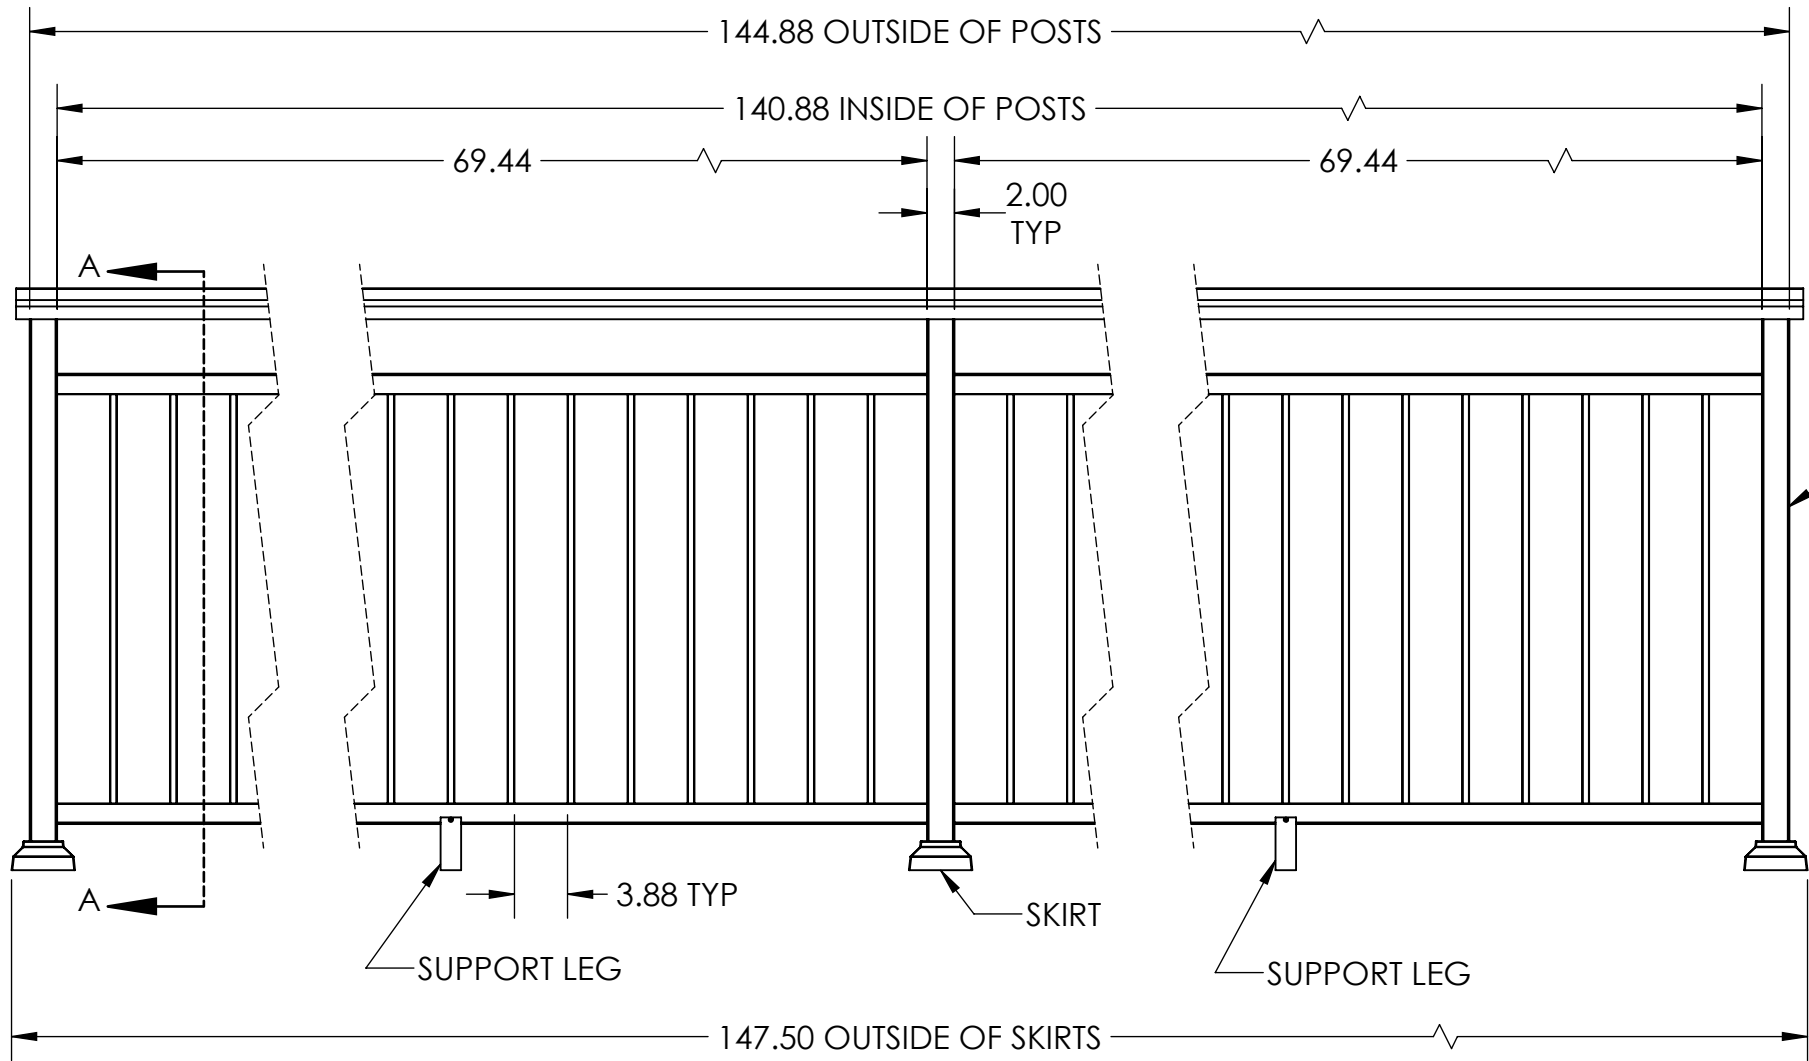

8X CLIP DETAIL

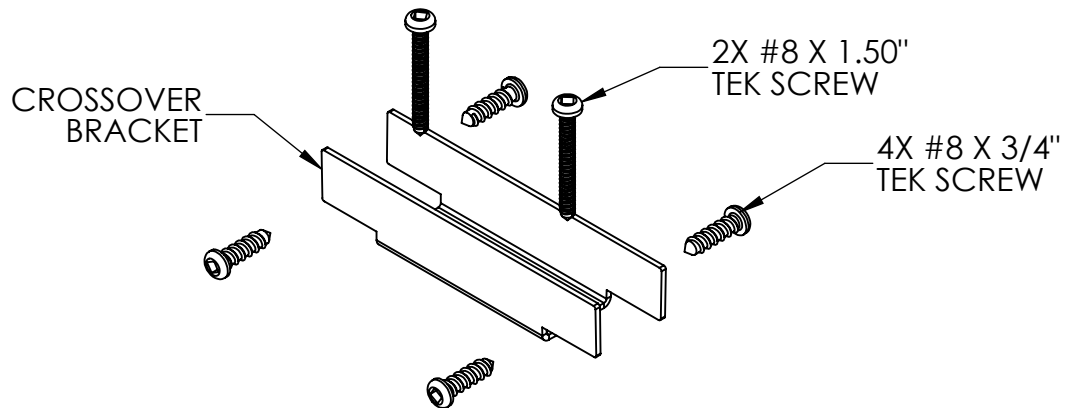



3X 2" CROSSOVER BRACKET
(MOUNTS ON TOP OF POSTS)

ALTA TOP RAIL IS AN
ALTERNATIVE OPTION WITH A
42.00" OVERALL HEIGHT

SECTION A-A

- NOTES:
1. ALL RAIL MUST BE ASSEMBLED AND FASTENED IN ACCORDANCE WITH ULTRALOX'S INSTALLATION INSTRUCTIONS.
 2. AVAILABLE COLORS ARE BLACK - WHITE - BRONZE.

UNLESS OTHERWISE SPECIFIED:		NAME	DATE	<div></div>		
DIMENSIONS ARE IN INCHES		DRAWN	DRC			TITLE: CONTINUOUS 42" TOP RAIL PICKET WITH OPEN MID RAIL 2" POSTS - BASE MOUNT 6' SECTIONS
TOLERANCES:		CHECKED				
SURFACE FINISH: 125 RMS		ENG APPR.				
ANGULAR: ±.5 DEG		MFG APPR.				
LINEAR: .X ±.02 .XX ±.010 .XXX ±.005						
THIRD ANGLE PROJECTION:				INTERPRET GEOMETRIC TOLERANCING PER: ASME Y14.5-2009		
MATERIAL		PROPRIETARY AND CONFIDENTIAL				
FINISH		THE INFORMATION CONTAINED IN THIS DRAWING IS THE SOLE PROPERTY OF UltraLox. ANY REPRODUCTION IN PART OR AS A WHOLE WITHOUT THE WRITTEN PERMISSION OF UltraLox.				
DO NOT SCALE DRAWING				SIZE B	DWG. NO.	REV A
				WEIGHT:		SHEET 1 OF 1

4

3

2

1