

4



3

2


1

REVISIONS - BALLOONS DENOTE CHANGES			
REV.	DESCRIPTION	DATE	APPROVED
A		8/8/2017	ZAG


B

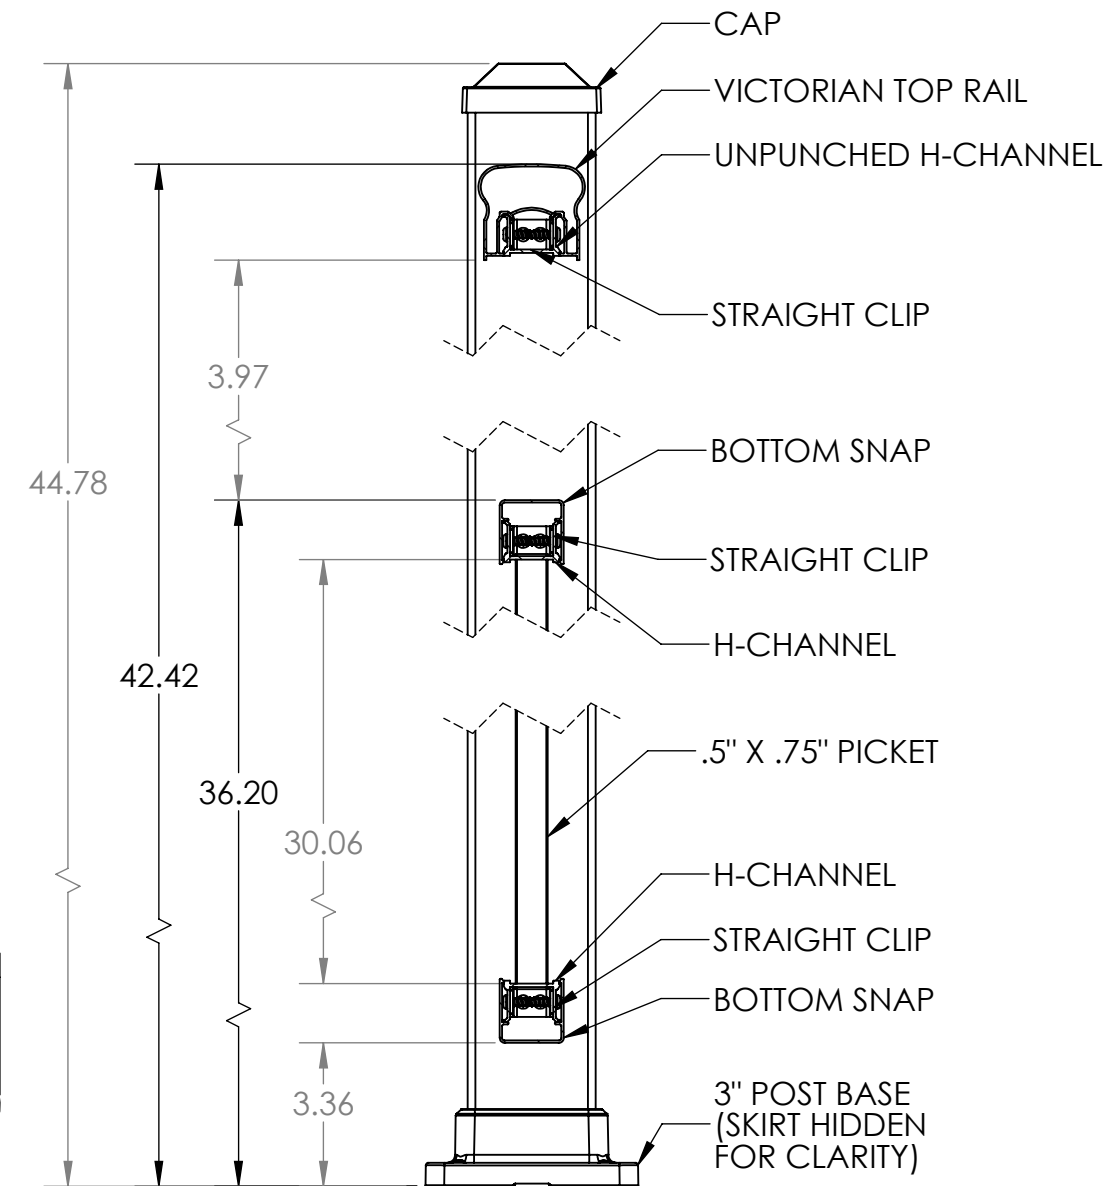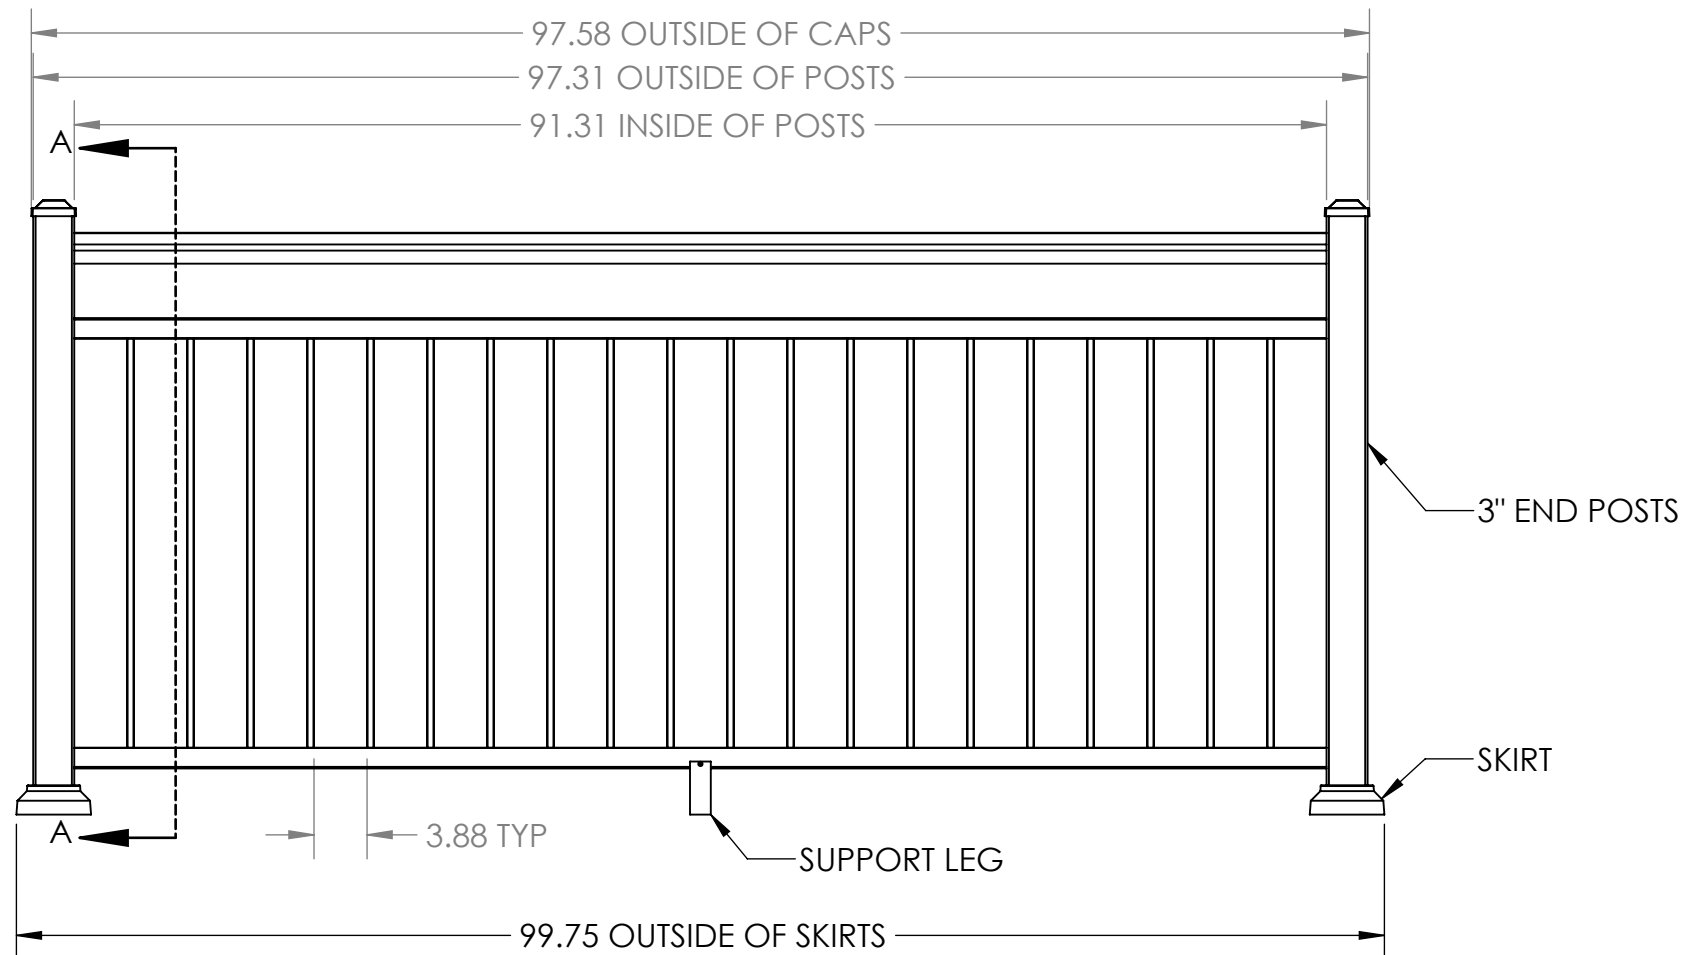


SECTION A-A

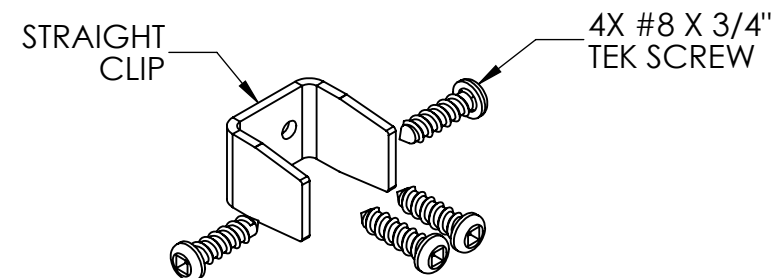

6X CLIP DETAIL

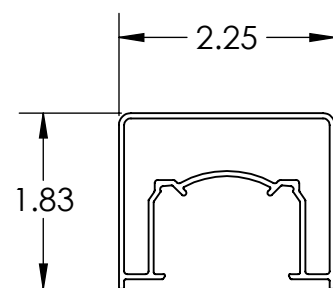

ALTA TOP RAIL IS AN
ALTERNATIVE OPTION WITH A
42.00" OVERALL HEIGHT

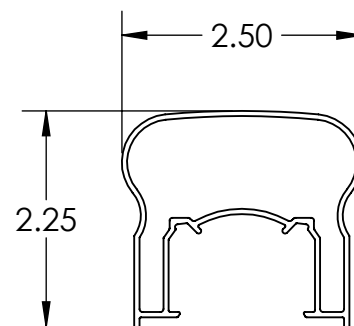

VICTORIAN TOP RAIL

- NOTES:
1. ALL RAIL MUST BE ASSEMBLED AND FASTENED IN ACCORDANCE WITH ULTRALOX'S INSTALLATION INSTRUCTIONS.
 2. AVAILABLE COLORS ARE BLACK - WHITE - BRONZE.

UNLESS OTHERWISE SPECIFIED:		NAME		DATE			
DIMENSIONS ARE IN INCHES		DRAWN		ZAG			
TOLERANCES:		CHECKED				TITLE: POST-TO-POST 42" TOP RAIL PICKET WITH OPEN MID RAIL 3" END POSTS - BASE MOUNT 8' SECTION	
SURFACE FINISH: 125 RMS		ENG APPR.					
ANGULAR: ±.5 DEG		MFG APPR.					
LINEAR: .X ±.02 .XX ±.010 .XXX ±.005							
THIRD ANGLE PROJECTION: 		INTERPRET GEOMETRIC TOLERANCING PER: ASME Y14.5-2009				SIZE DWG. NO. REV B A	
MATERIAL		PROPRIETARY AND CONFIDENTIAL					
FINISH		THE INFORMATION CONTAINED IN THIS DRAWING IS THE SOLE PROPERTY OF UltraLox. ANY REPRODUCTION IN PART OR AS A WHOLE WITHOUT THE WRITTEN PERMISSION OF UltraLox.					
DO NOT SCALE DRAWING							
SCALE: 1:10 WEIGHT:						SHEET 1 OF 1	

4

3

2

1

B

A