

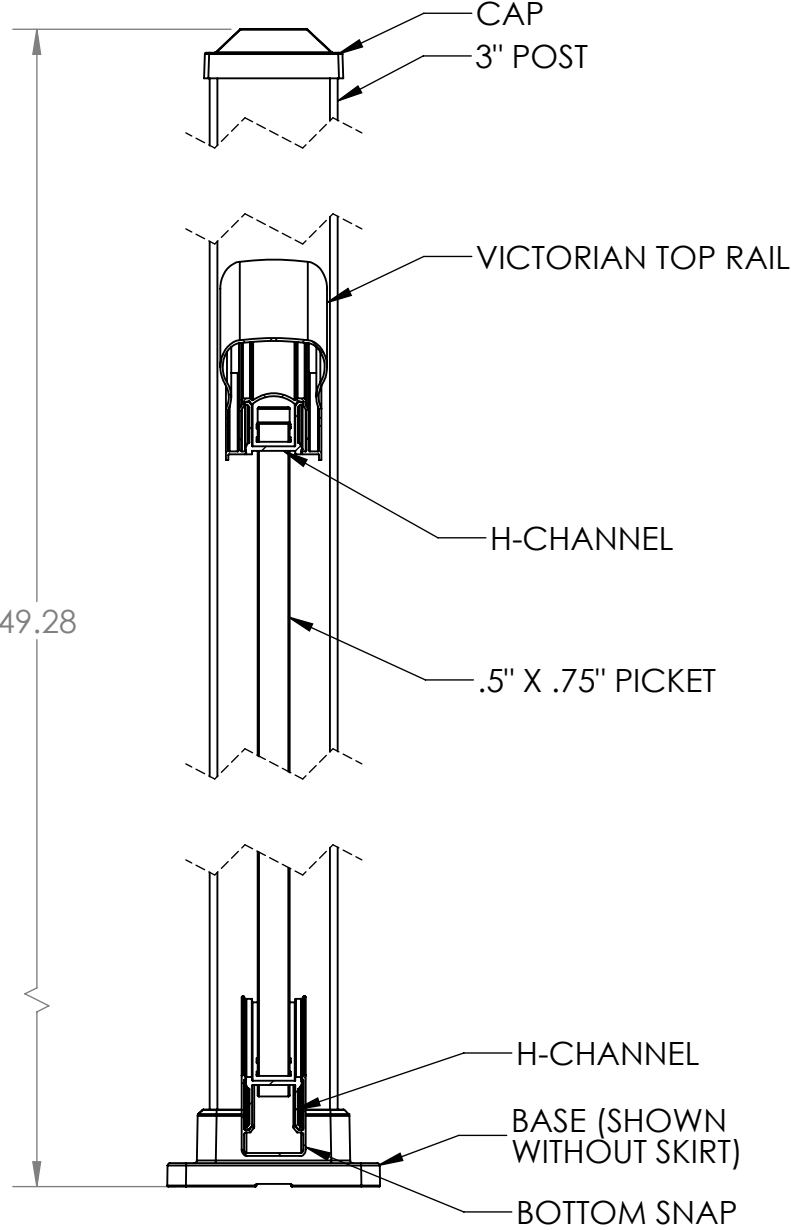
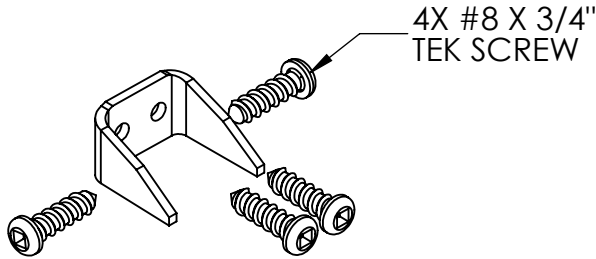
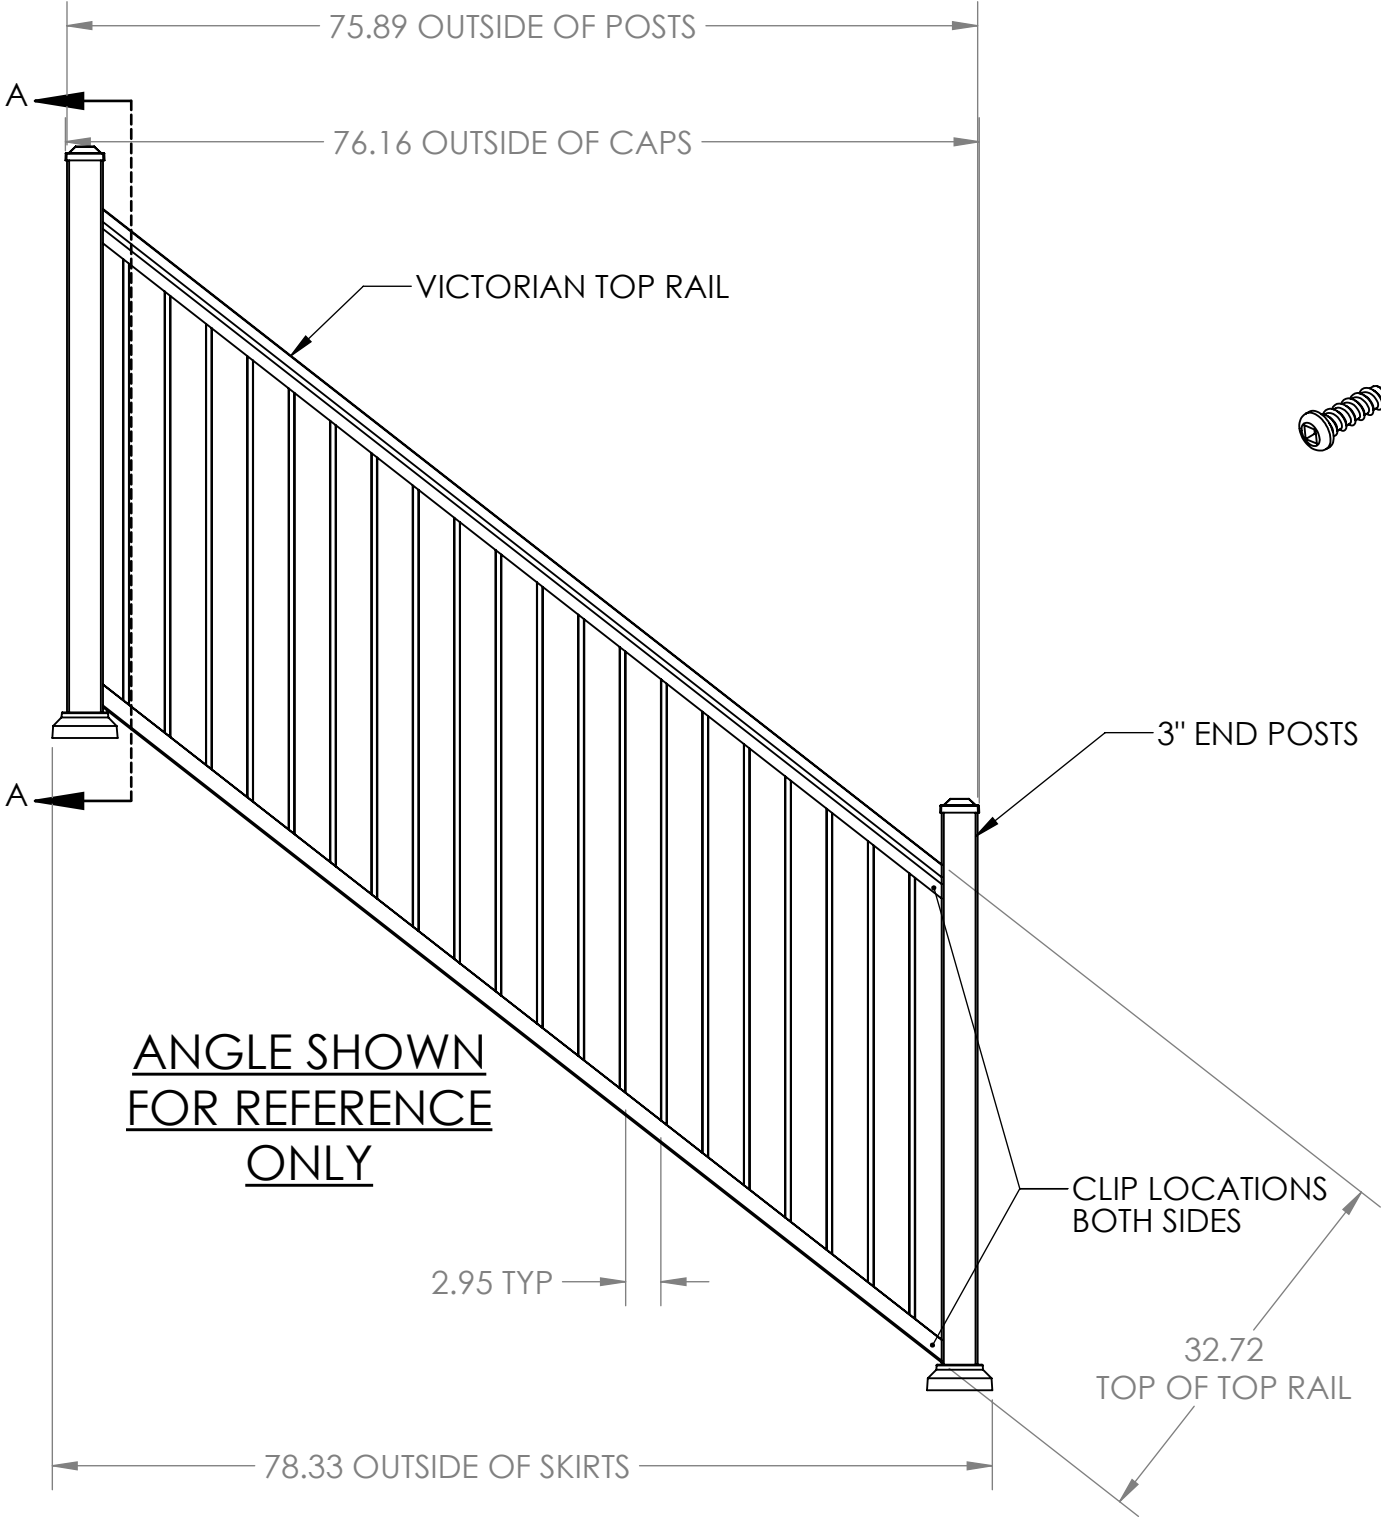
4

3

2



1

REVISIONS - BALLOONS DENOTE CHANGES			
REV.	DESCRIPTION	DATE	APPROVED
A		6/5/2018	ZAG



SECTION A-A

NOTES:
1. ALL RAIL MUST BE ASSEMBLED AND FASTENED IN ACCORDANCE WITH ULTRALOX'S INSTALLATION INSTRUCTIONS.
2. AVAILABLE COLORS ARE BLACK - WHITE - BRONZE.

UNLESS OTHERWISE SPECIFIED:		NAME	DATE			ULTRALOX® RAILING SYSTEMS	
DIMENSIONS ARE IN INCHES TOLERANCES:		DRAWN	ZAG	6/5/18	TITLE: SHOP DRAWING, STAIR PANEL, VICTORIAN TOP RAIL, 3" END POSTS, 42" PICKETS, 8' STAIR SECTION		
SURFACE FINISH: 125 RMS		CHECKED					
ANGULAR: ±.5 DEG		ENG APPR.					
LINEAR: .X ±.02 .XX ±.010 .XXX ±.005		MFG APPR.					
THIRD ANGLE PROJECTION:		INTERPRET GEOMETRIC TOLERANCING PER: ASME Y14.5-2009			SIZE DWG. NO. REV B A		
MATERIAL	PROPRIETARY AND CONFIDENTIAL						
FINISH	THE INFORMATION CONTAINED IN THIS DRAWING IS THE SOLE PROPERTY OF UltraLox. ANY REPRODUCTION IN PART OR AS A WHOLE WITHOUT THE WRITTEN PERMISSION OF UltraLox.			SCALE: 1:10 WEIGHT: SHEET 1 OF 1			
DO NOT SCALE DRAWING							

4

3

2

1