

4



3

2


1

REVISIONS - BALLOONS DENOTE CHANGES			
REV.	DESCRIPTION	DATE	APPROVED
A		8/8/2017	ZAG

B

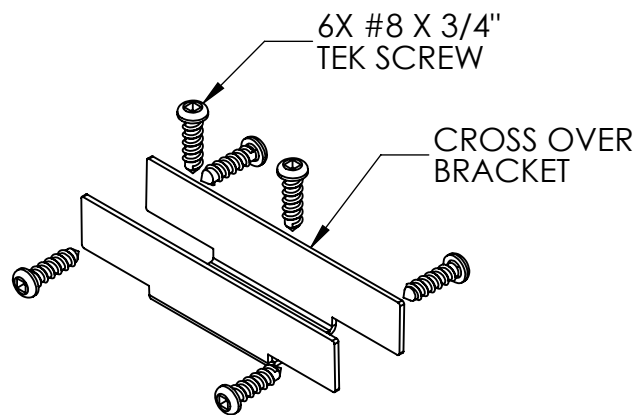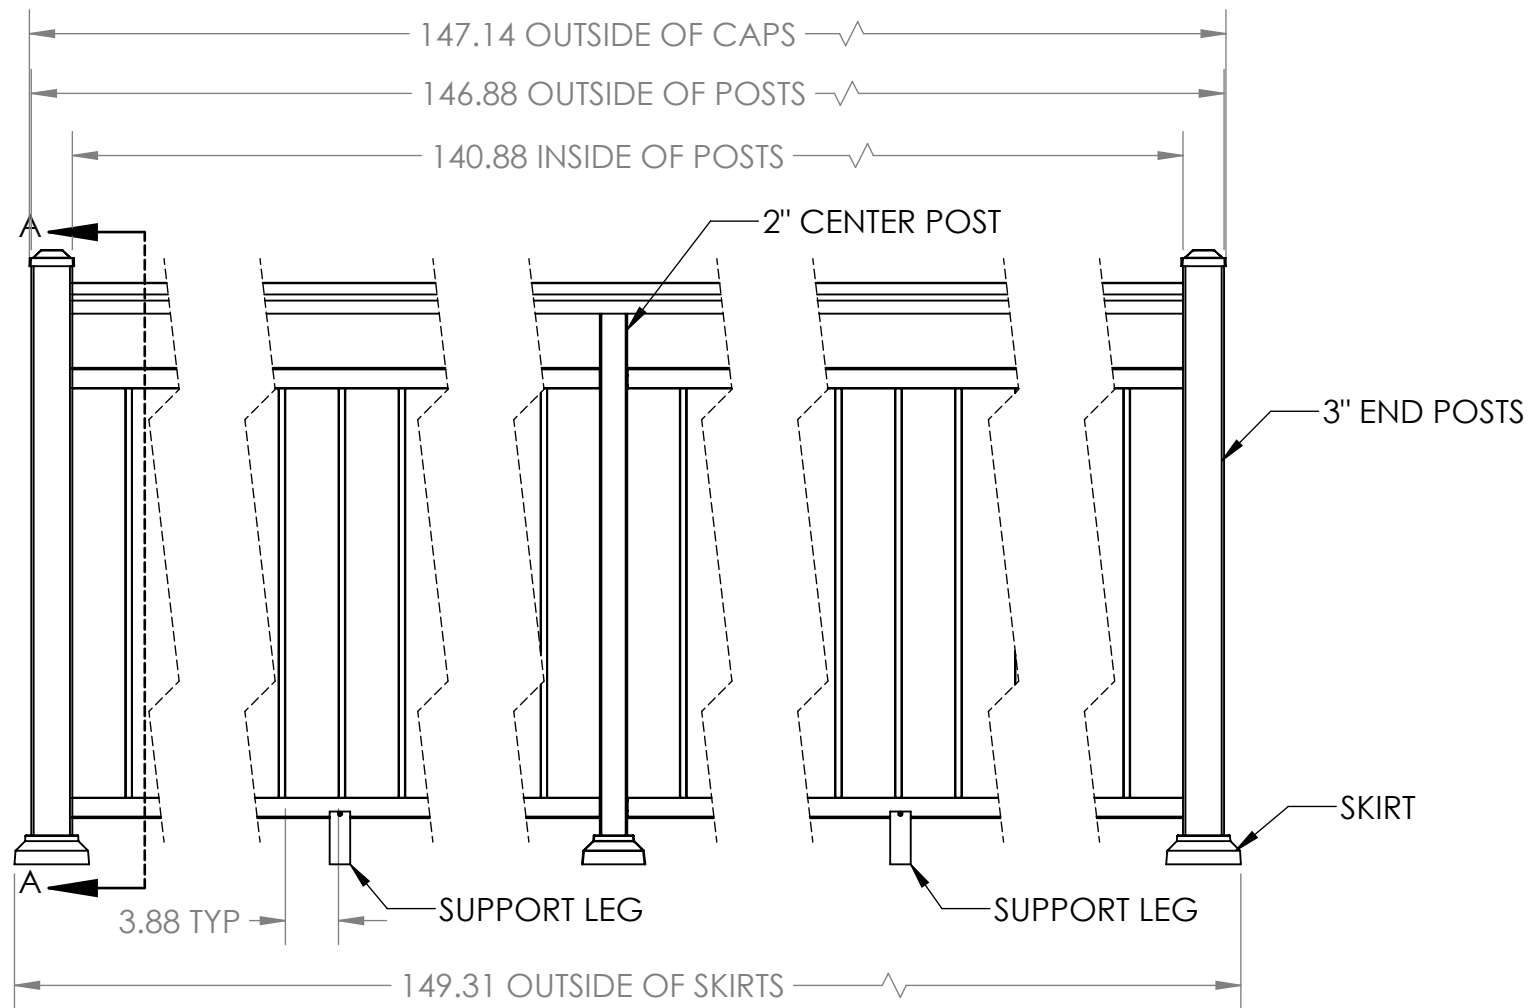


1X 2" POST CROSS
OVER BRACKET
(MOUNTS TO TOP
OF CENTER POST)

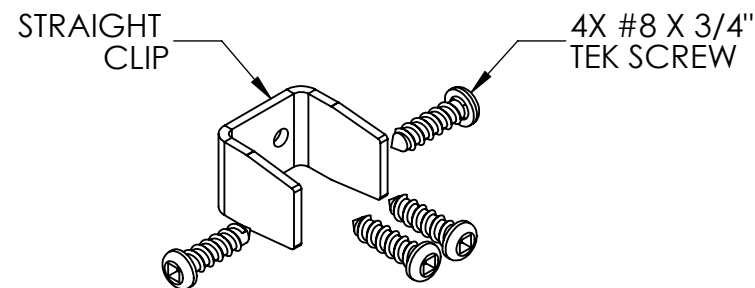

10X CLIP DETAIL



NOTES:
1. ALL RAIL MUST BE ASSEMBLED AND FASTENED IN ACCORDANCE WITH ULTRALOX'S INSTALLATION INSTRUCTIONS.
2. AVAILABLE COLORS ARE BLACK - WHITE - BRONZE.

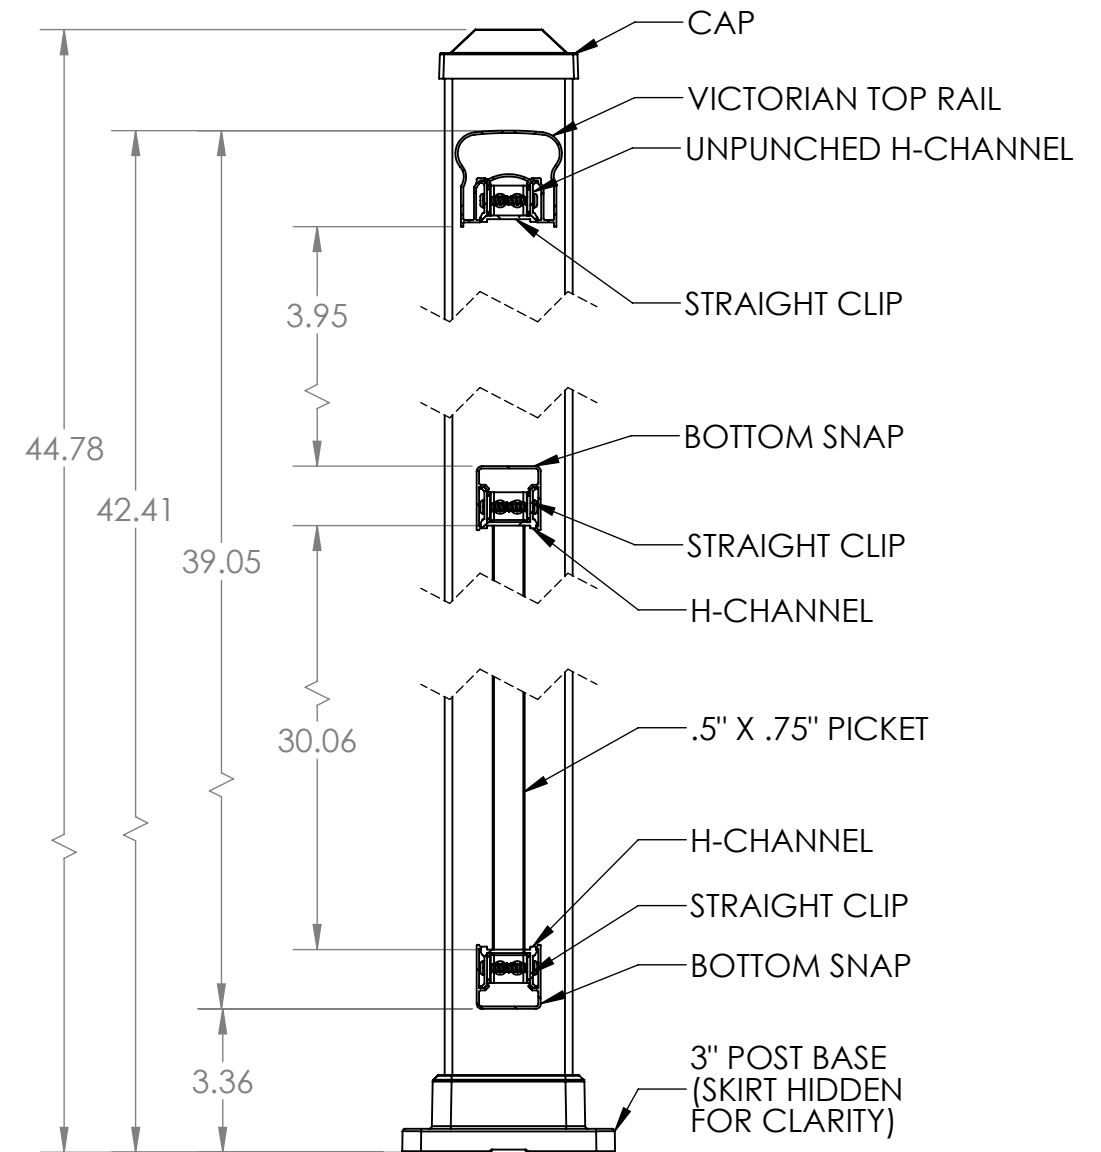B



SECTION A-A

A

UNLESS OTHERWISE SPECIFIED:		NAME	DATE		
DIMENSIONS ARE IN INCHES TOLERANCES: SURFACE FINISH: 125 RMS ANGULAR: ±.5 DEG LINEAR: .X ±.02 .XX ±.010 .XXX ±.005		DRAWN	ZAG	8/8/17	TITLE: SHOP DRAWING, VICTORIAN TOP RAIL, CONTINUOUS, 3" END POSTS, 2" CENTER POST, 36" PICKETS, OPEN MIDRAIL, 6' SECTION
		CHECKED			
		ENG APPR.			
		MFG APPR.			
THIRD ANGLE PROJECTION: 	INTERPRET GEOMETRIC TOLERANCING PER: ASME Y14.5-2009				
MATERIAL	PROPRIETARY AND CONFIDENTIAL		SIZE	DWG. NO.	REV
FINISH	THE INFORMATION CONTAINED IN THIS DRAWING IS THE SOLE PROPERTY OF UltraLox. ANY REPRODUCTION IN PART OR AS A WHOLE WITHOUT THE WRITTEN PERMISSION OF UltraLox.		B		A
DO NOT SCALE DRAWING	SCALE: 1:10 WEIGHT:			SHEET 1 OF 1	

4

3

2

1