

4


3

2


1

REVISIONS - BALLOONS DENOTE CHANGES			
REV.	DESCRIPTION	DATE	APPROVED
A		8/8/2017	ZAG


B

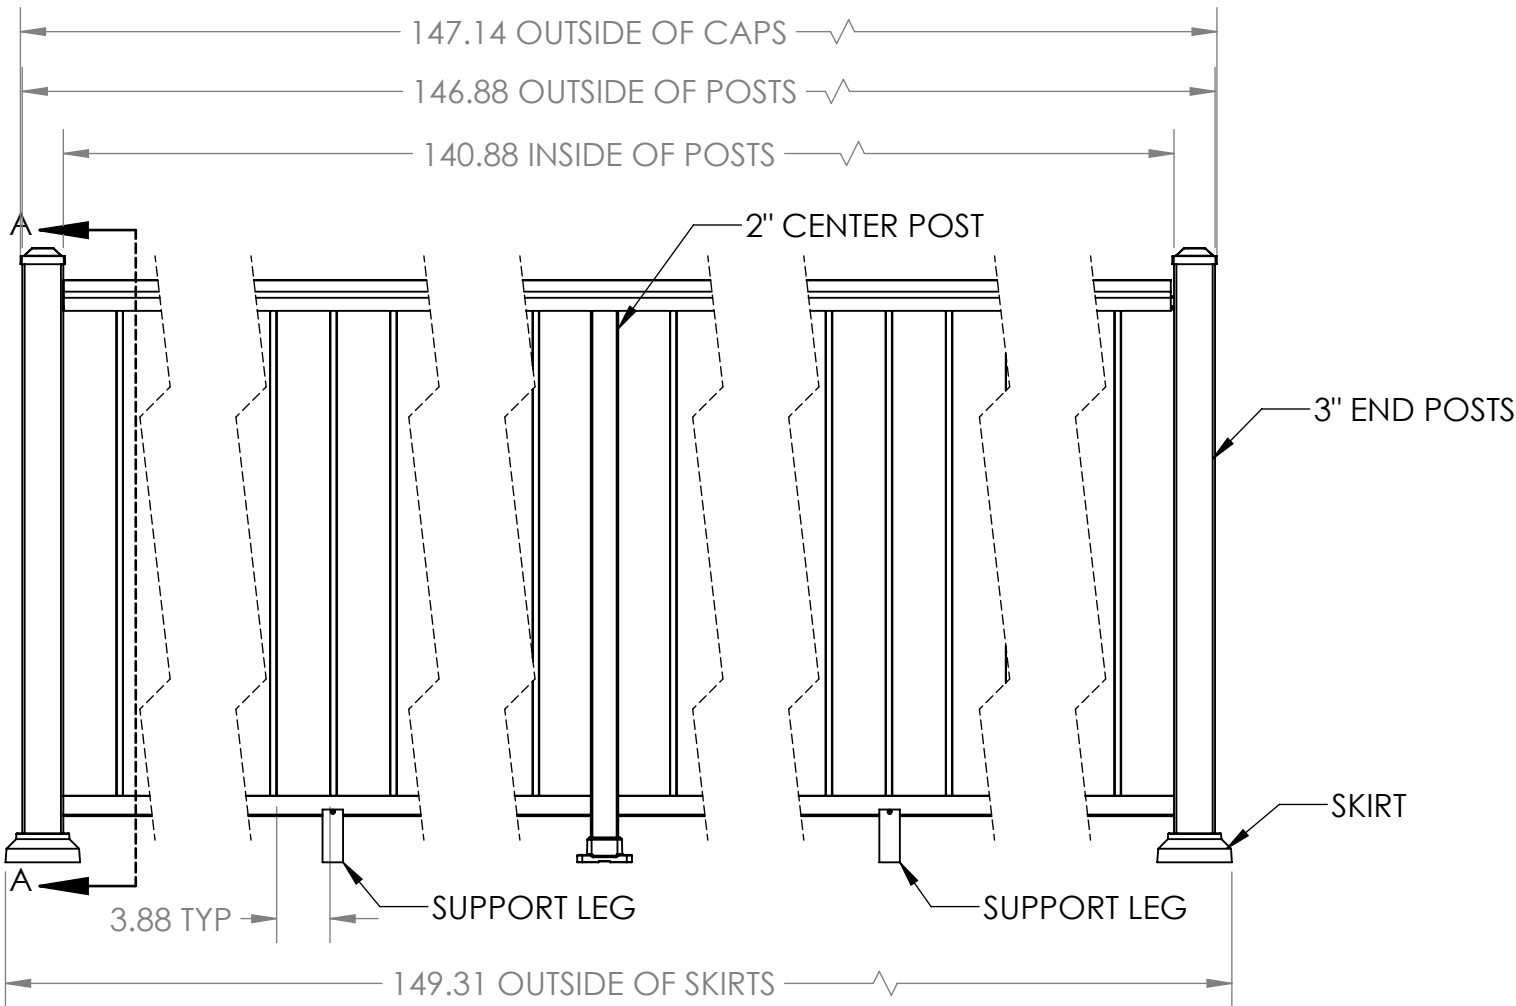

B

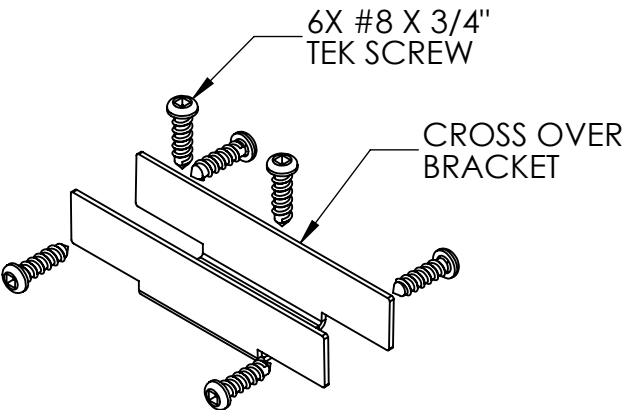


1X 2" CROSS  
OVER BRACKET  
(MOUNTS ON TOP  
OF CENTER POST)

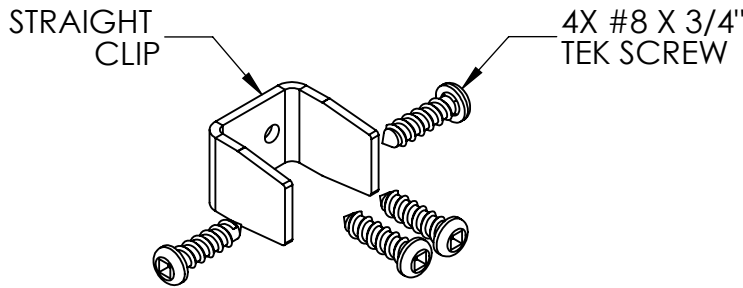



6X CLIP DETAIL

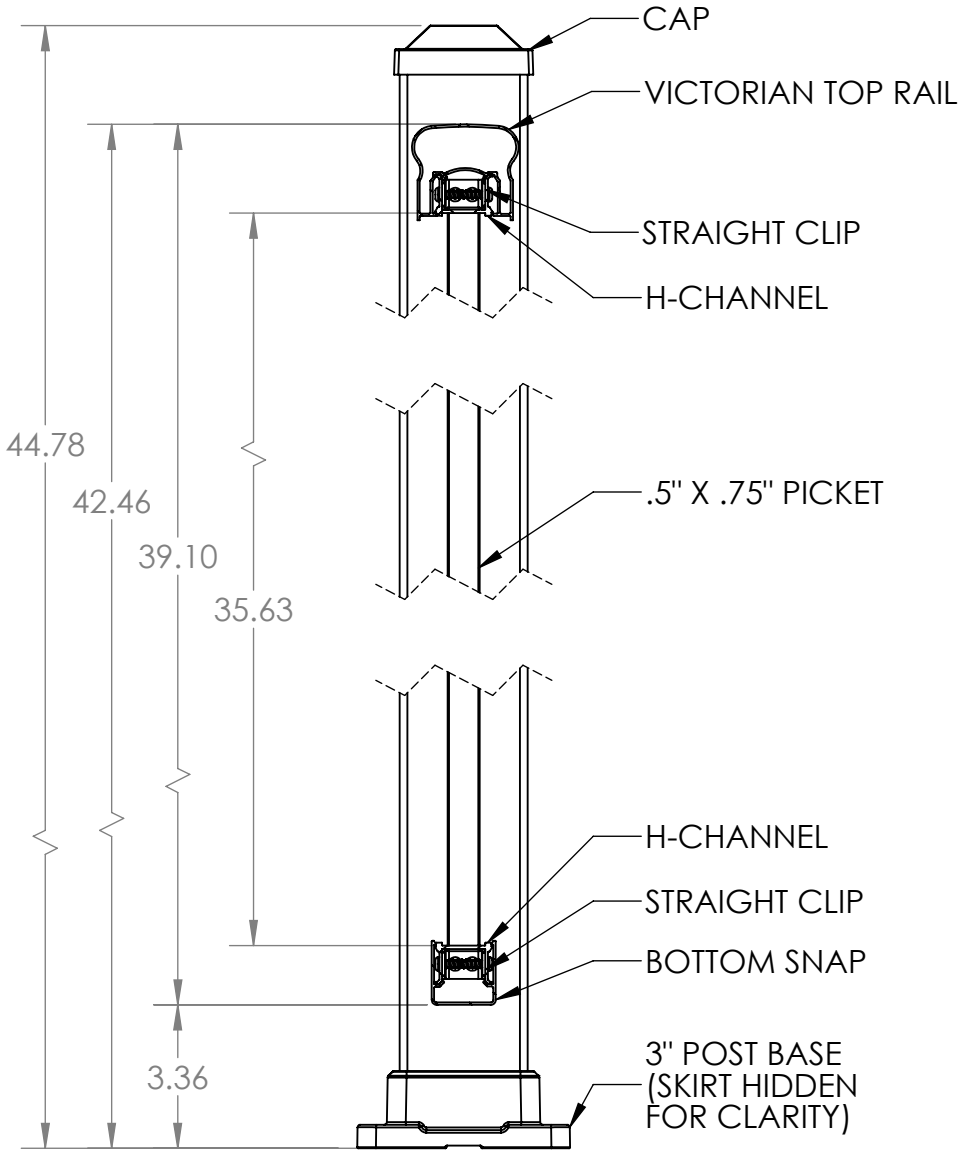NOTES:  
1. ALL RAIL MUST BE ASSEMBLED AND FASTENED IN ACCORDANCE WITH ULTRALOX'S INSTALLATION INSTRUCTIONS.  
2. AVAILABLE COLORS ARE BLACK - WHITE - BRONZE.



SECTION A-A

A

UNLESS OTHERWISE SPECIFIED:		NAME	DATE	 <b>ULTRALOX®</b> RAILING SYSTEMS		
DIMENSIONS ARE IN INCHES TOLERANCES: SURFACE FINISH: 125 RMS ANGULAR: ±.5 DEG LINEAR: .X ±.02 .XX ±.010 .XXX ±.005		DRAWN	ZAG	8/8/17	TITLE: SHOP DRAWING, VICTORIAN TOP RAIL, CONTINUOUS, 3" END POSTS, 2" CENTER POST, 42" PICKETS, 6' SECTION	
		CHECKED				
		ENG APPR.				
		MFG APPR.				
		INTERPRET GEOMETRIC TOLERANCING PER: ASME Y14.5-2009				
THIRD ANGLE PROJECTION:						
MATERIAL	PROPRIETARY AND CONFIDENTIAL			SIZE	DWG. NO.	REV
FINISH	THE INFORMATION CONTAINED IN THIS DRAWING IS THE SOLE PROPERTY OF UltraLox. ANY REPRODUCTION IN PART OR AS A WHOLE WITHOUT THE WRITTEN PERMISSION OF UltraLox.			<b>B</b>		<b>A</b>
DO NOT SCALE DRAWING					SCALE: 1:10 WEIGHT:	SHEET 1 OF 1

4

3

2

1