



4

3


2

1

REVISIONS - BALLOONS DENOTE CHANGES			
REV.	DESCRIPTION	DATE	APPROVED
A		6/5/2018	ZAG

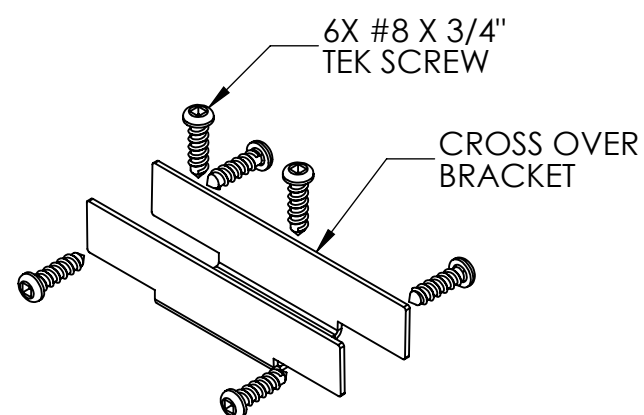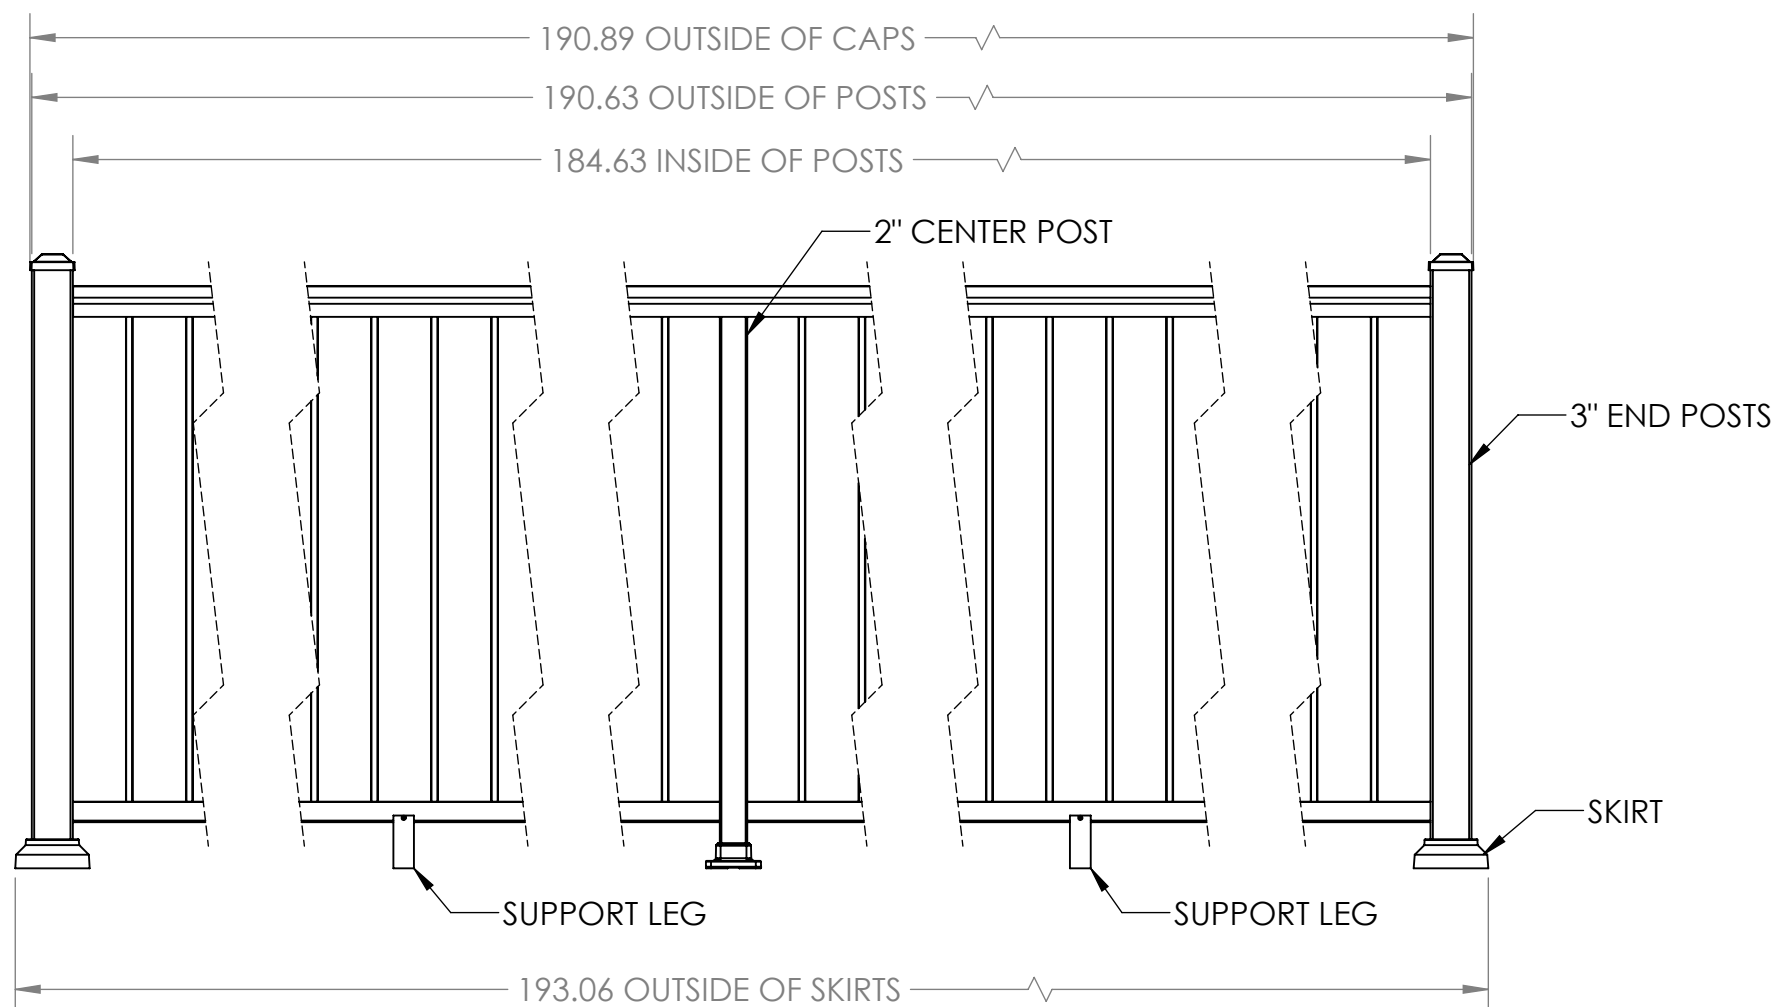


1X 2" CROSS
OVER BRACKET
(MOUNTS ON TOP
OF CENTER POST)

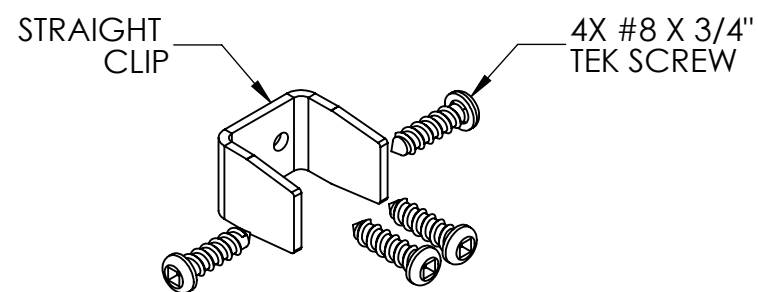



6X CLIP DETAIL

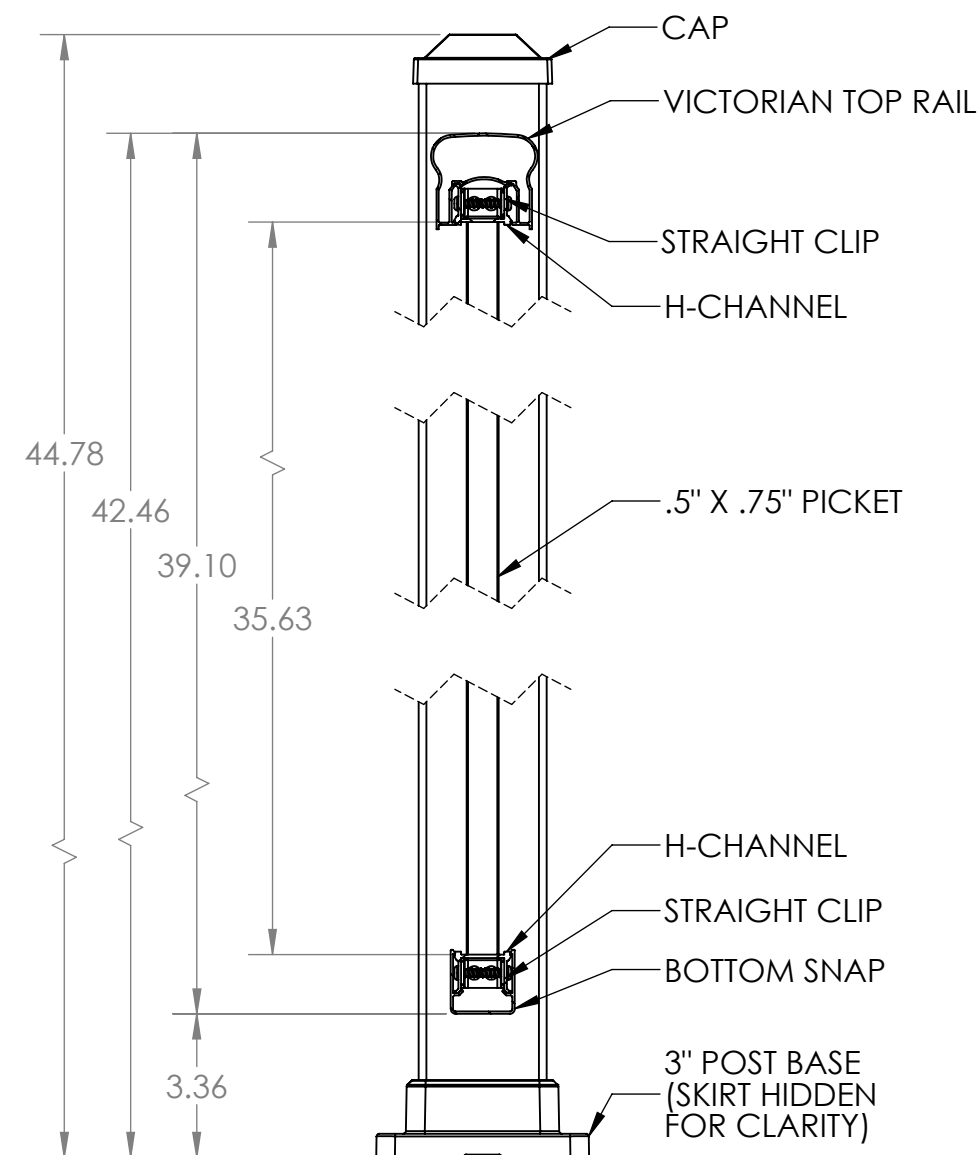NOTES:
1. ALL RAIL MUST BE ASSEMBLED AND FASTENED IN ACCORDANCE WITH ULTRALOX'S INSTALLATION INSTRUCTIONS.
2. AVAILABLE COLORS ARE BLACK - WHITE - BRONZE.



SECTION A-A

UNLESS OTHERWISE SPECIFIED:		NAME	DATE	 TITLE: SHOP DRAWING, VICTORIAN TOP RAIL, CONTINUOUS, 3" END POSTS, 2" CENTER POST, 42" PICKETS, 8' SECTION
DIMENSIONS ARE IN INCHES		DRAWN	ZAG	
TOLERANCES:		CHECKED		
SURFACE FINISH: 125 RMS		ENG APPR.		
ANGULAR: ±.5 DEG				SIZE DWG. NO. REV B SCALE: 1:10 WEIGHT: SHEET 1 OF 1
LINEAR: .X ±.02				
.XX ±.010				
.XXX ±.005				
THIRD ANGLE PROJECTION: 		INTERPRET GEOMETRIC TOLERANCING PER: ASME Y14.5-2009		
MATERIAL		PROPRIETARY AND CONFIDENTIAL		
FINISH		THE INFORMATION CONTAINED IN THIS DRAWING IS THE SOLE PROPERTY OF UltraLox. ANY REPRODUCTION IN PART OR AS A WHOLE WITHOUT THE WRITTEN PERMISSION OF UltraLox.		
DO NOT SCALE DRAWING				